


Proposed Access From Harrow Lane

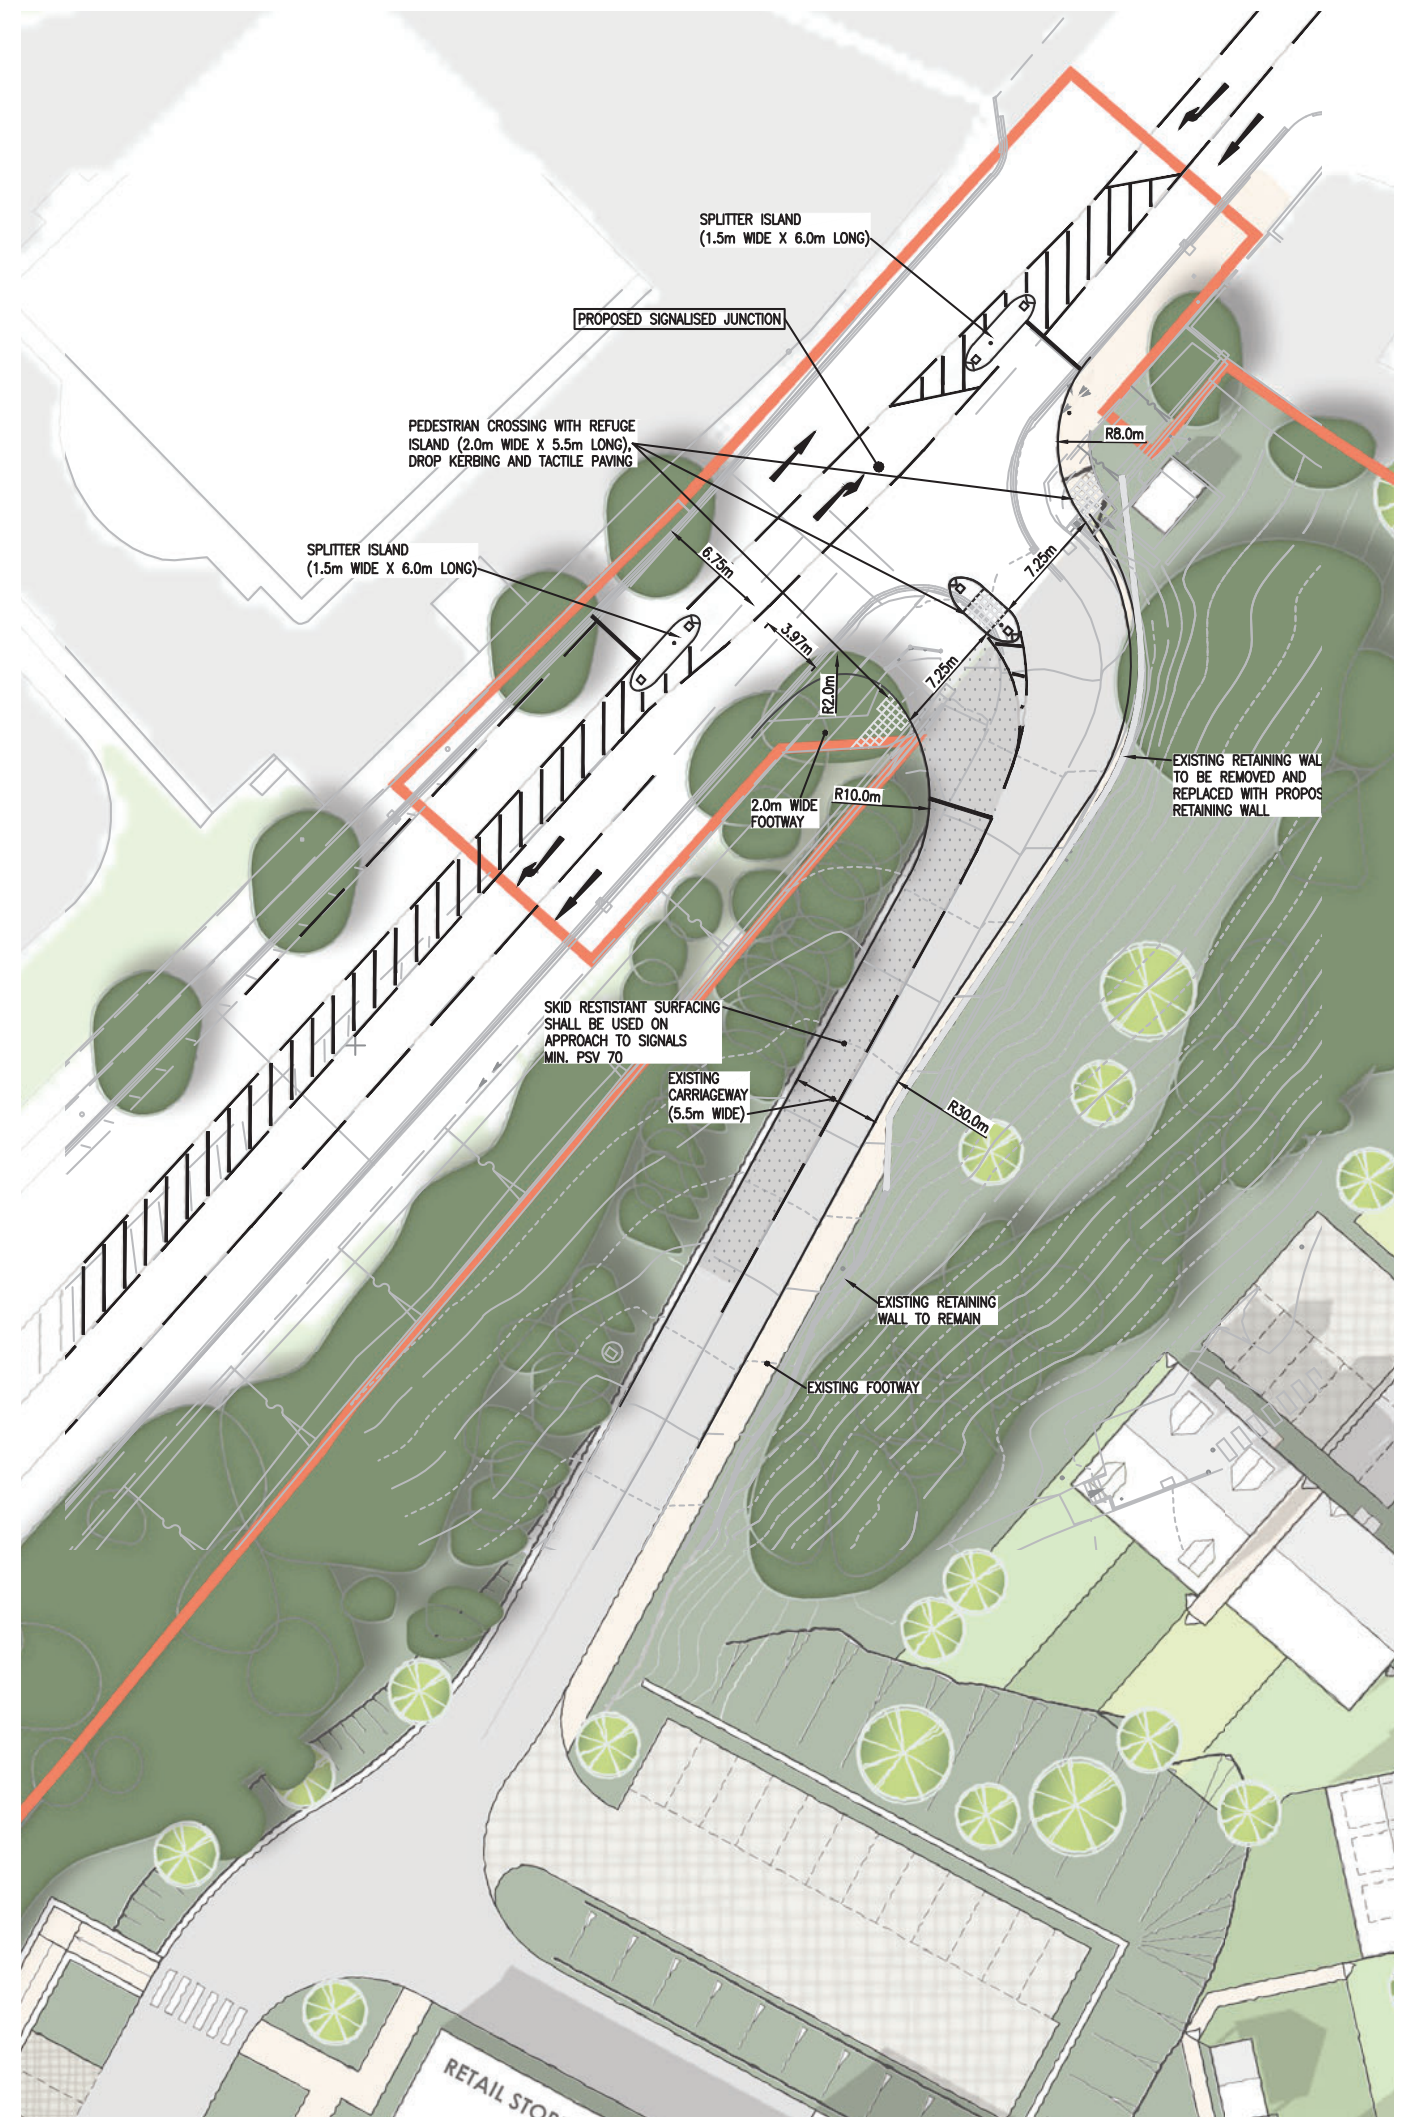

Proposed Access From Sedlescombe Road North